


	Solar Infrastructure		Access Points
	Solar Stations		Emergency Access Points
	Battery Energy Storage System (BESS) Compound		Other areas which may be required for landscaping and habitat creation
	Onsite Substation		Existing Hedges and Trees
	Proposed Permissive Paths		Proposed Hedgerow Planting
	Public Rights of Way		Proposed Tree Planting
	Public Rights of Way Diversions		Proposed Tree Belt Planting
	Existing Permissive Paths Proposed to be Retained		Proposed Community Orchard Planting
	National Grid Electricity Transmission		Red Line Boundary
			Grid connection cable corridor

Layout Plan Updated 29/10/24.

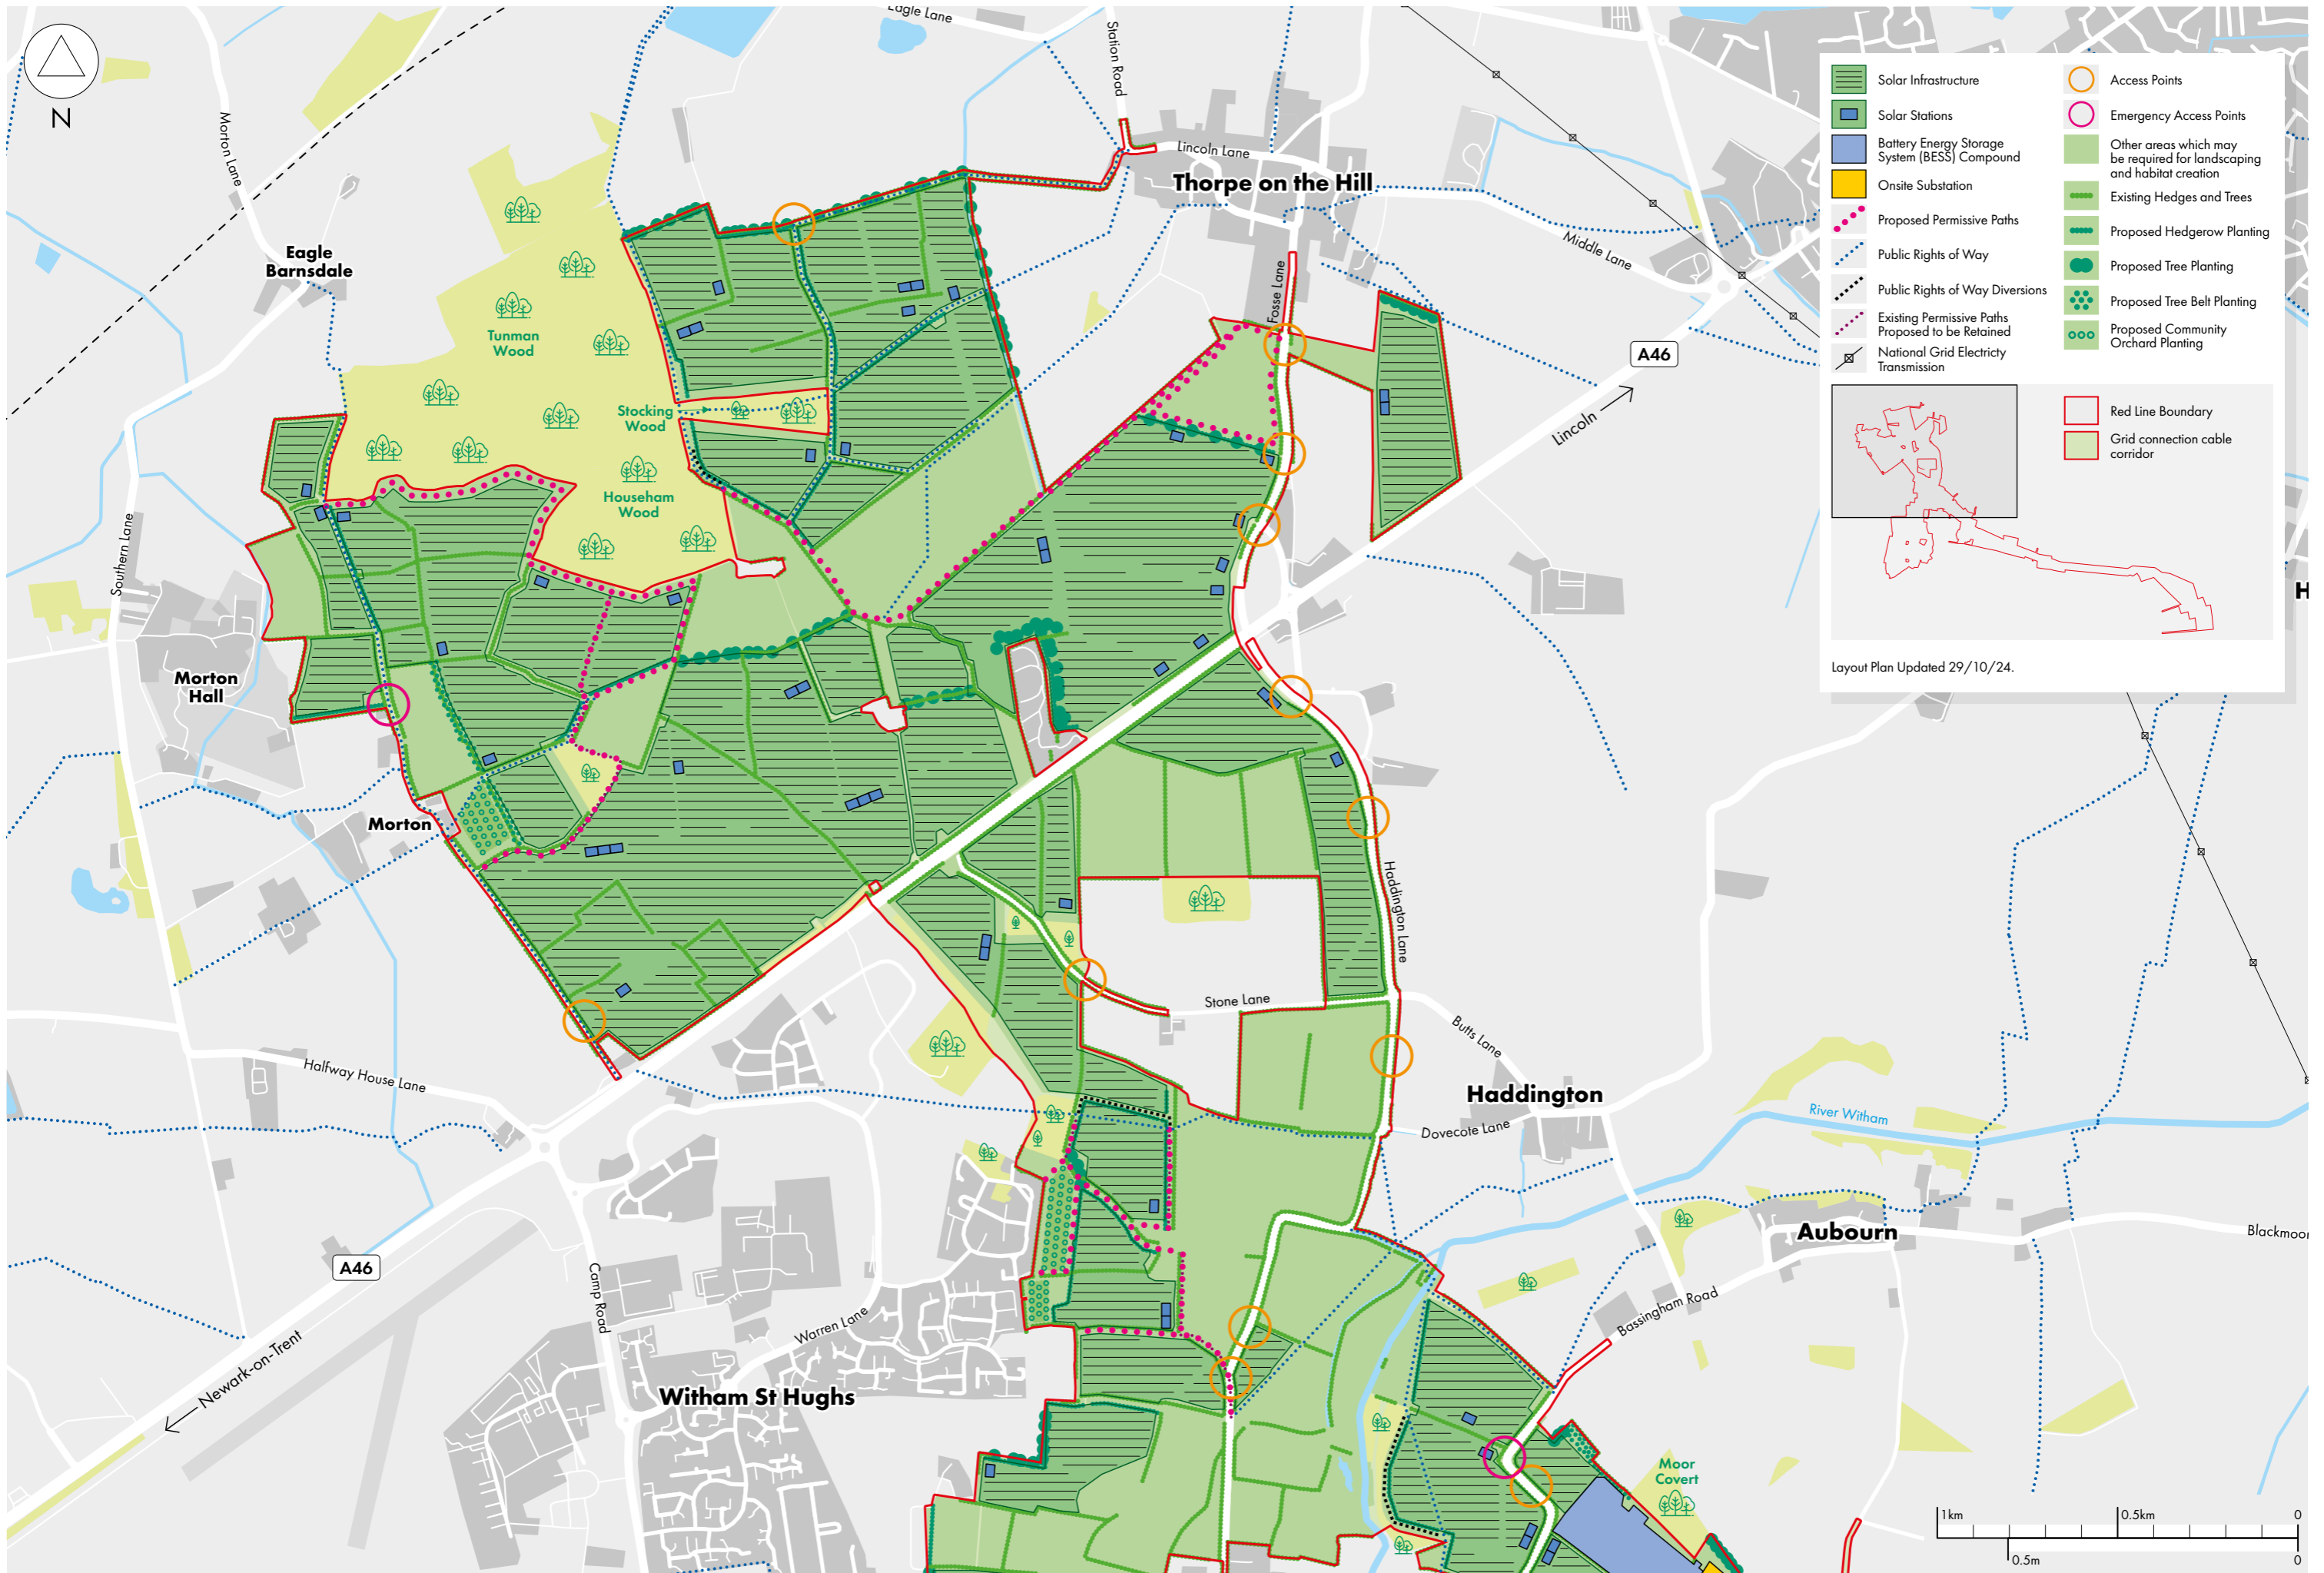




	Solar Infrastructure		Access Points
	Solar Stations		Emergency Access Points
	Battery Energy Storage System (BESS) Compound		Other areas which may be required for landscaping and habitat creation
	Onsite Substation		Existing Hedges and Trees
	Proposed Permissive Paths		Proposed Hedgerow Planting
	Public Rights of Way		Proposed Tree Planting
	Public Rights of Way Diversions		Proposed Tree Belt Planting
	Existing Permissive Paths Proposed to be Retained		Proposed Community Orchard Planting
	National Grid Electricity Transmission		


  



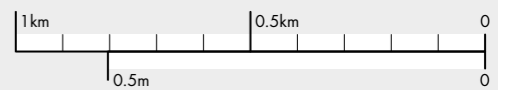



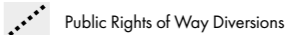
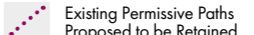
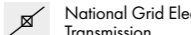

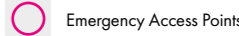
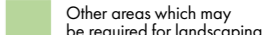
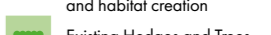


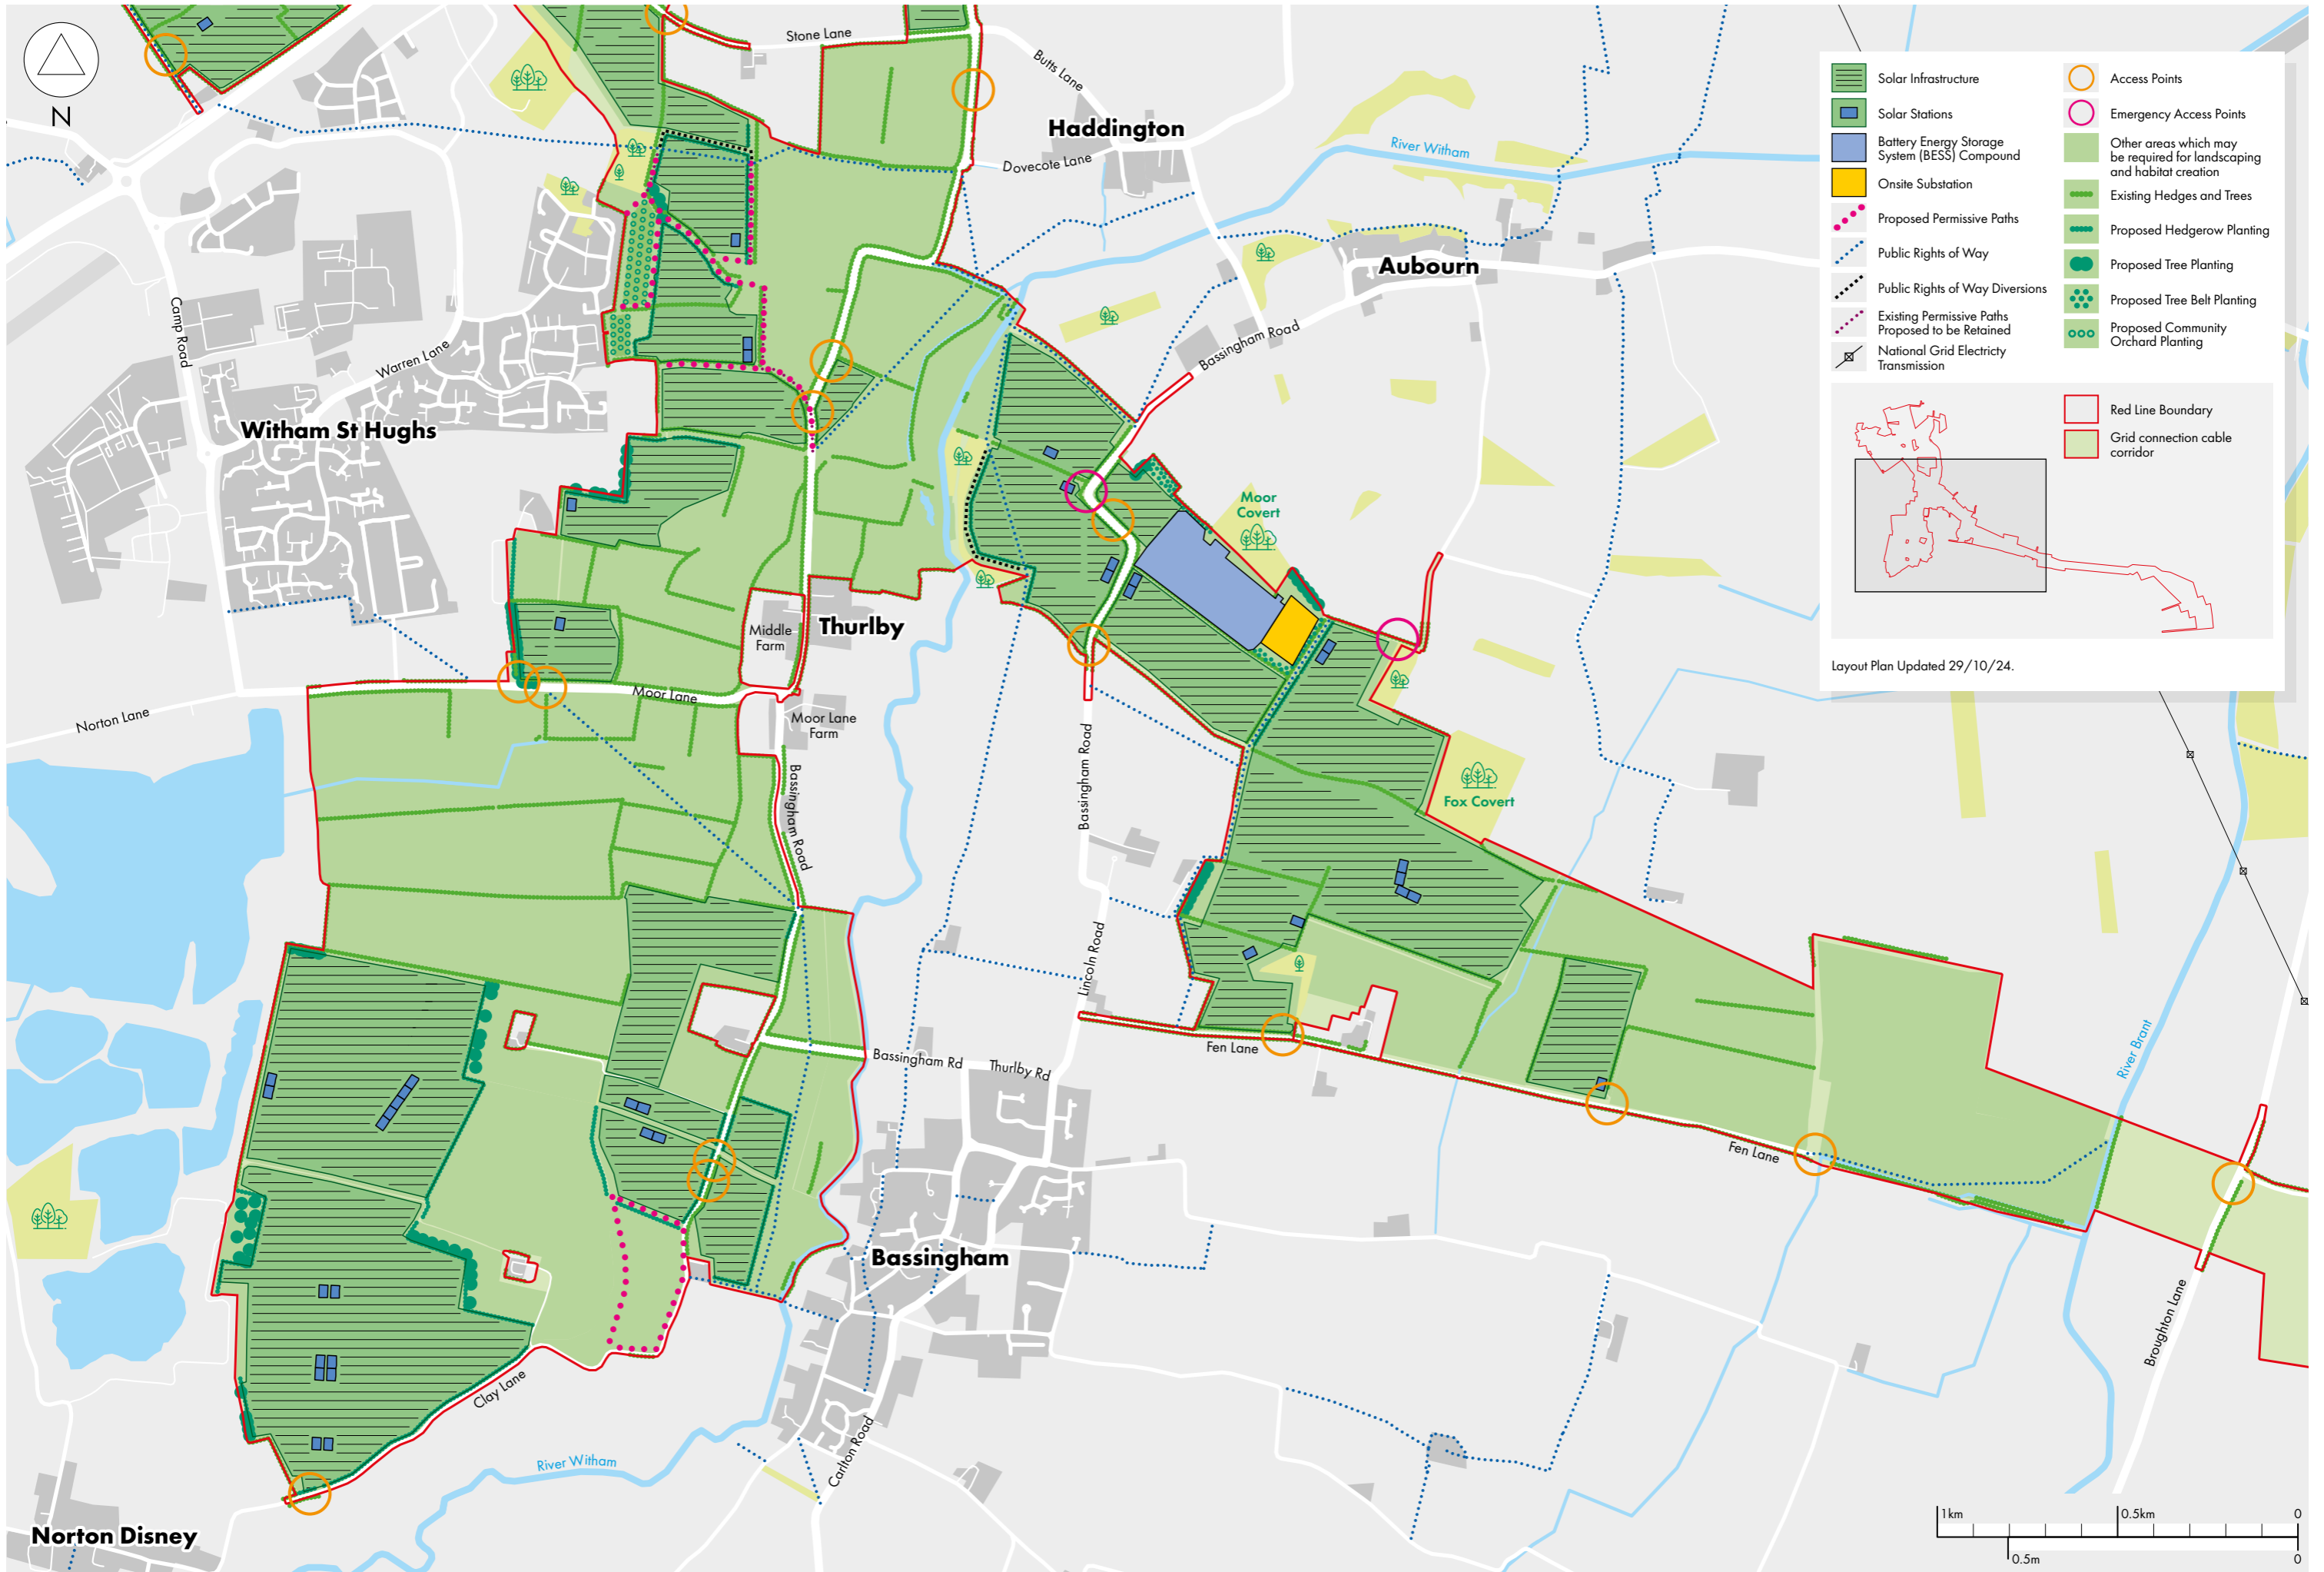

	Red Line Boundary
	Grid connection cable corridor


Layout Plan Updated 29/10/24.

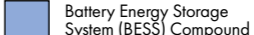





-  Solar Infrastructure
-  Solar Stations
-  Battery Energy Storage System (BESS) Compound
-  Onsite Substation
-  Proposed Permissive Paths
-  Public Rights of Way
-  Public Rights of Way Diversions
-  Existing Permissive Paths Proposed to be Retained
-  National Grid Electricity Transmission
-  Access Points
-  Emergency Access Points
-  Other areas which may be required for landscaping and habitat creation
-  Existing Hedges and Trees
-  Proposed Hedgerow Planting
-  Proposed Tree Planting
-  Proposed Tree Belt Planting
-  Proposed Community Orchard Planting

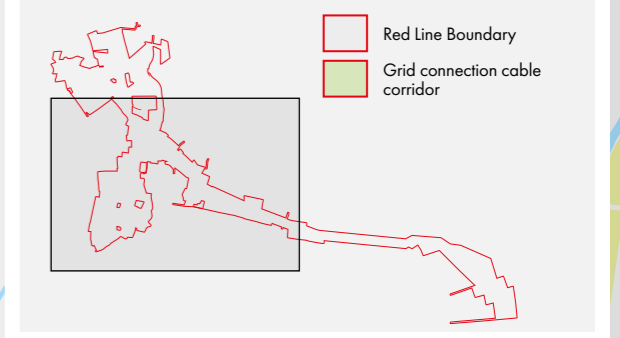

Layout Plan Updated 29/10/24.

